



Plan View - Upper Cabinets

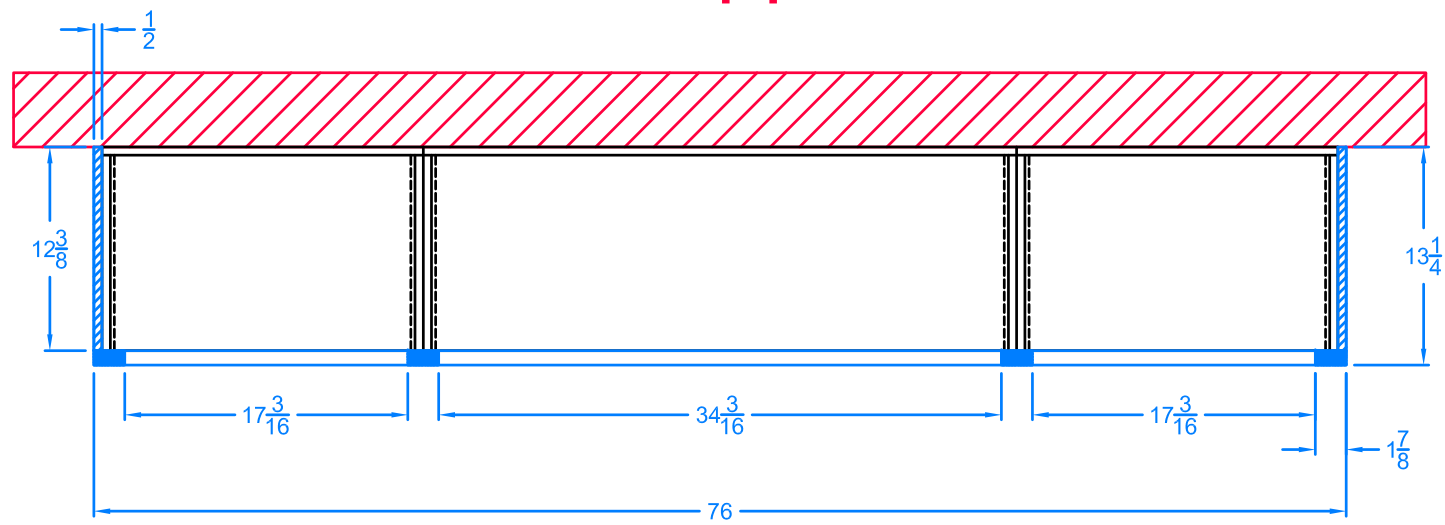


Front Elevation

Section Side View A

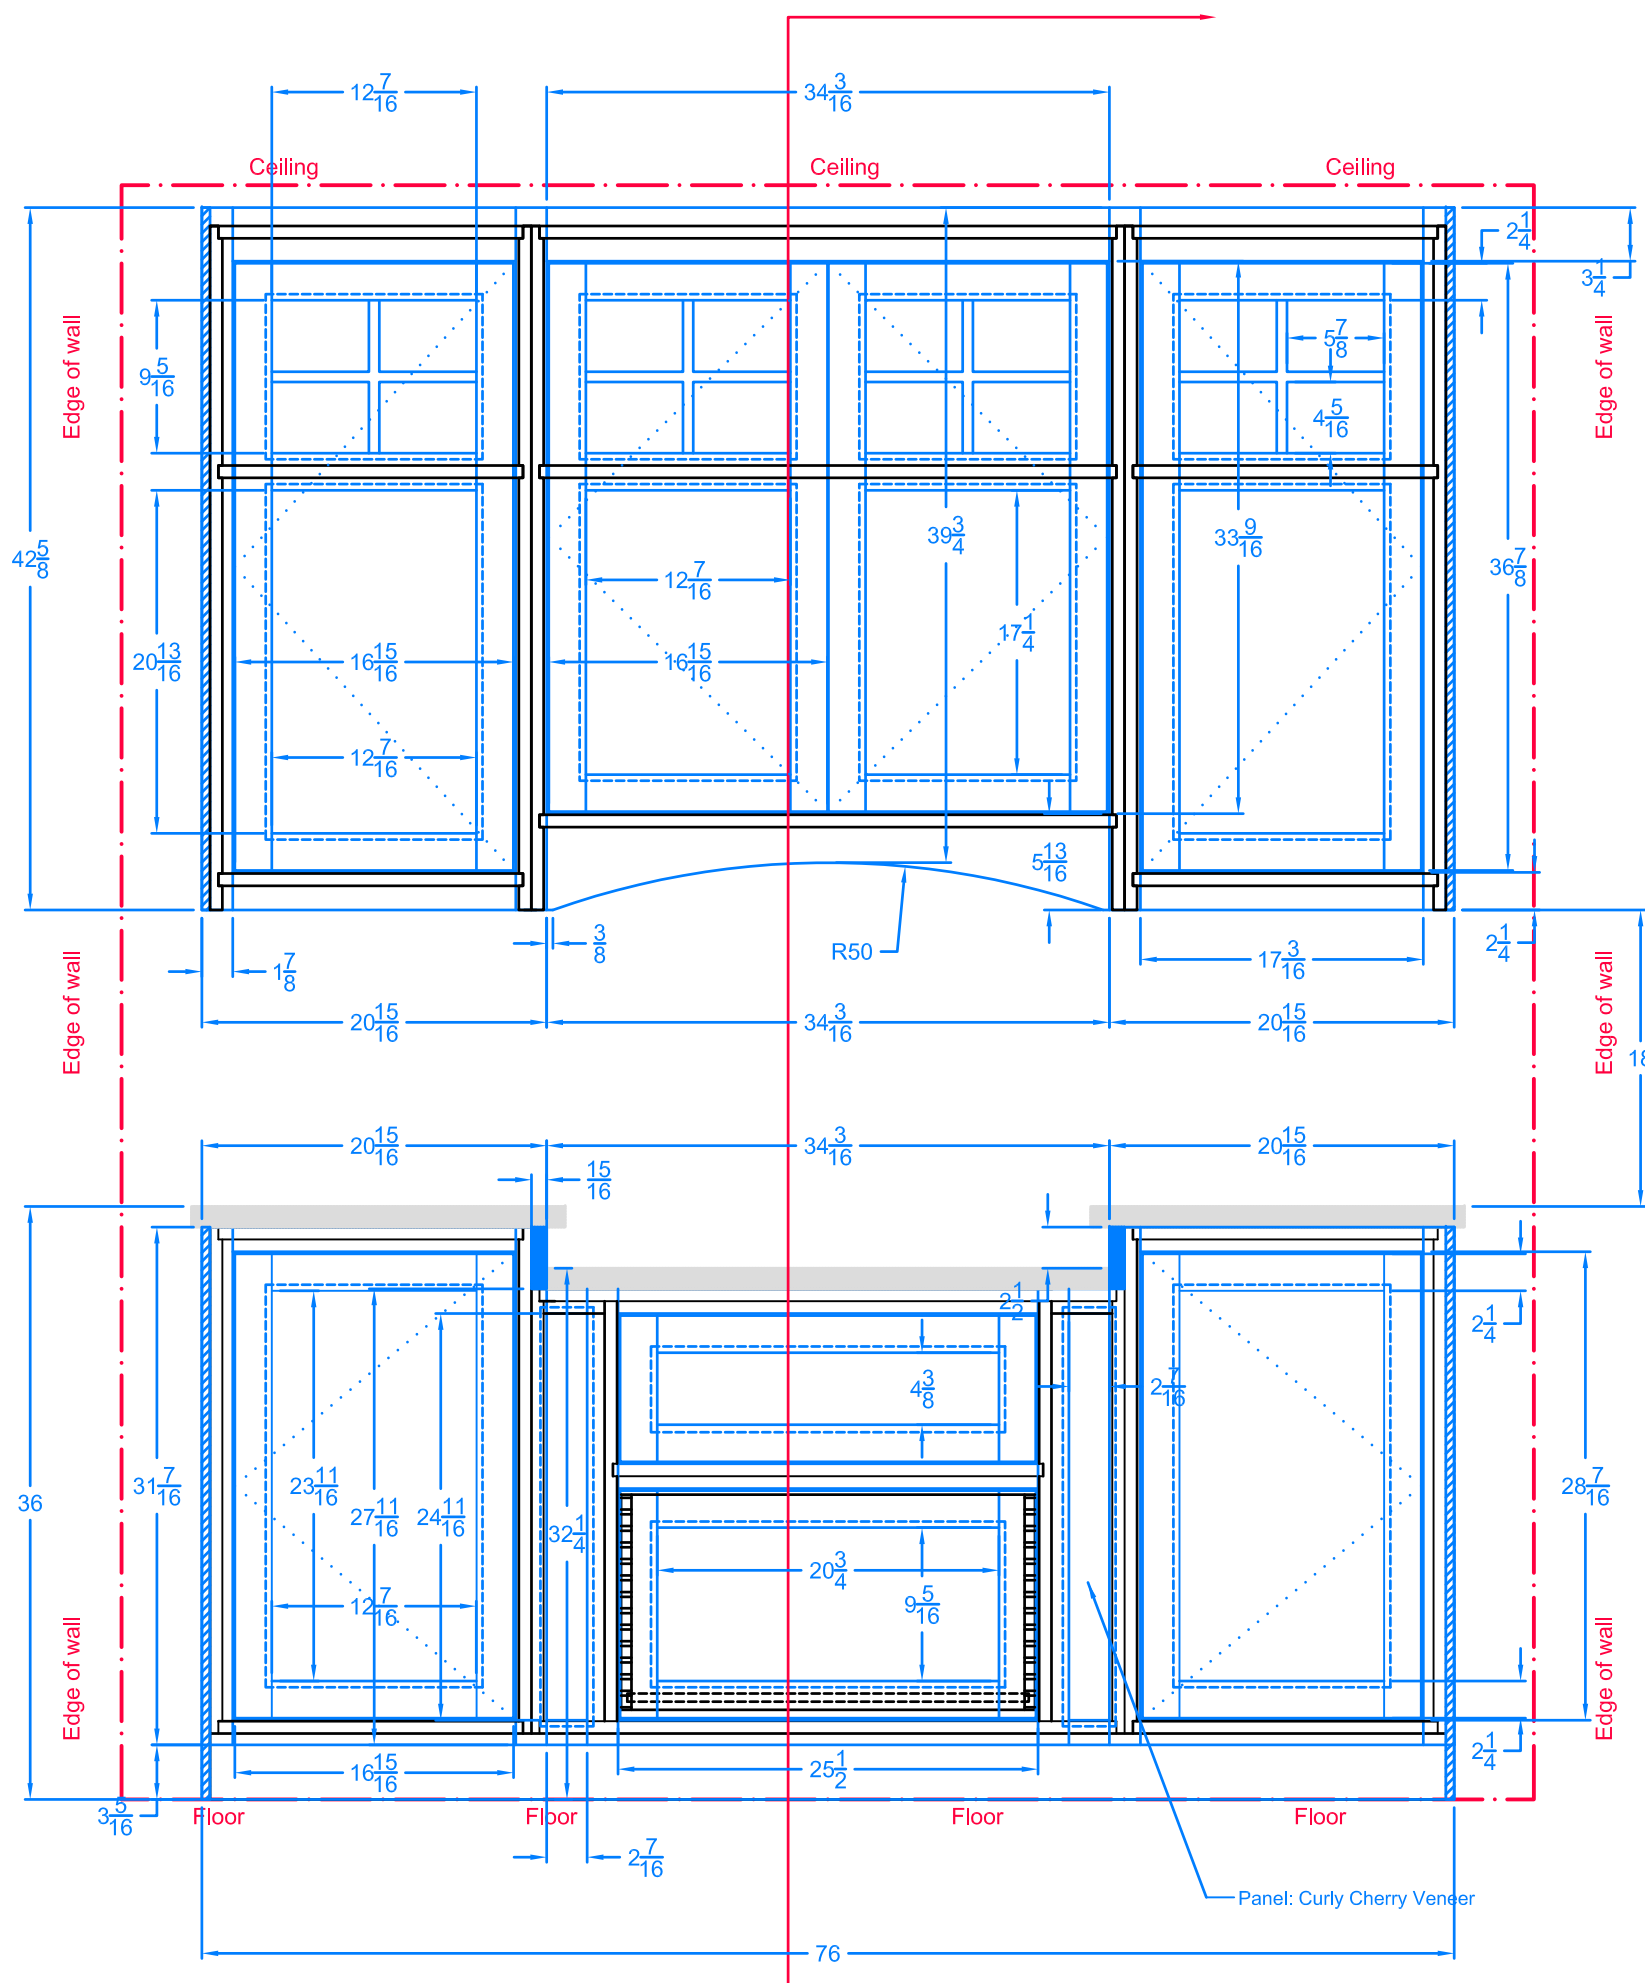


Section Side View A

Section Side View A

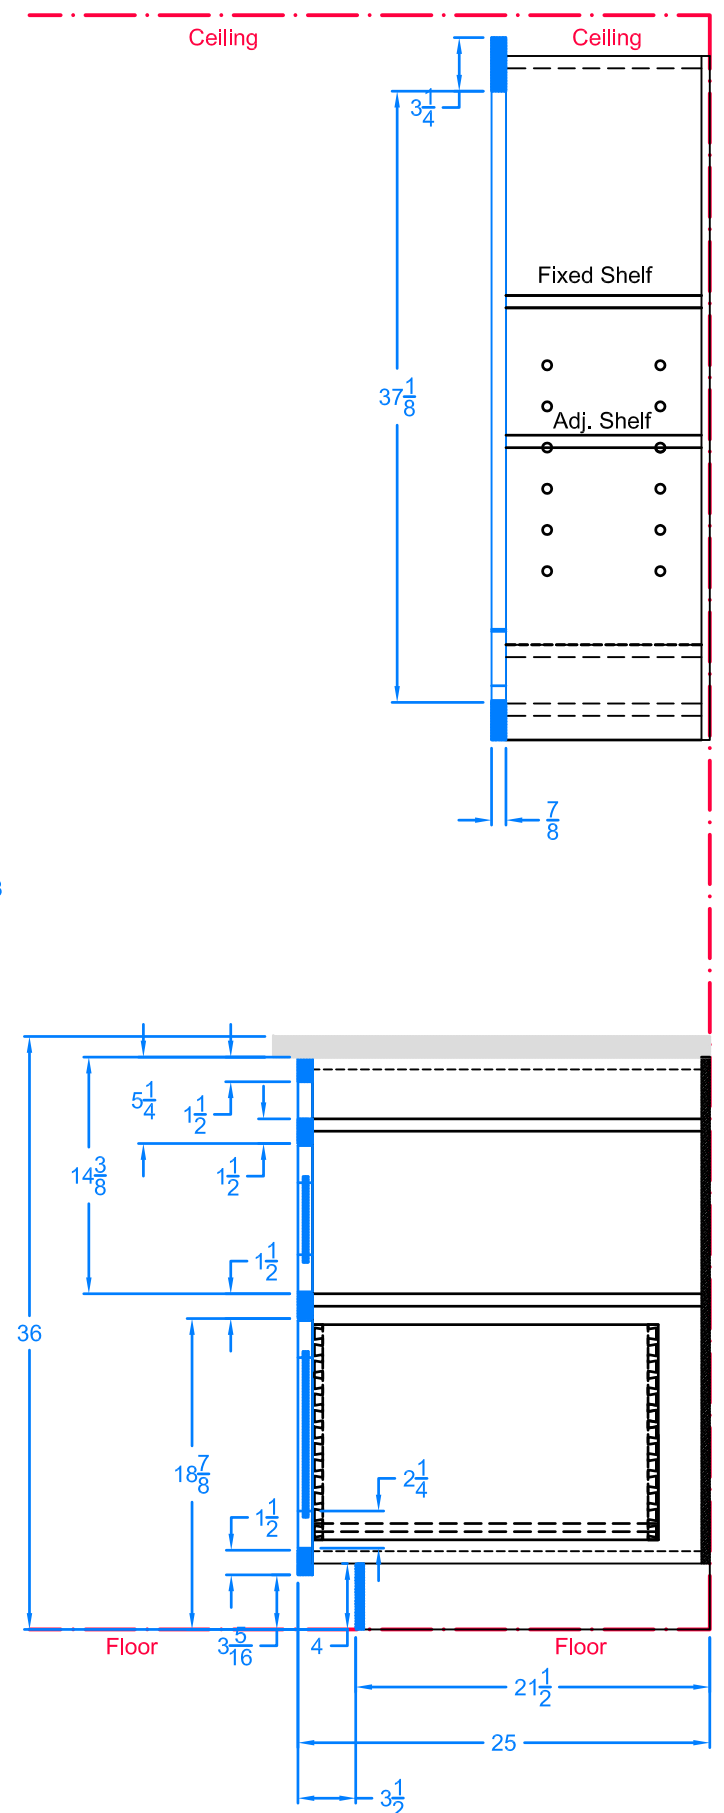

Plan View - Lower Cabinets

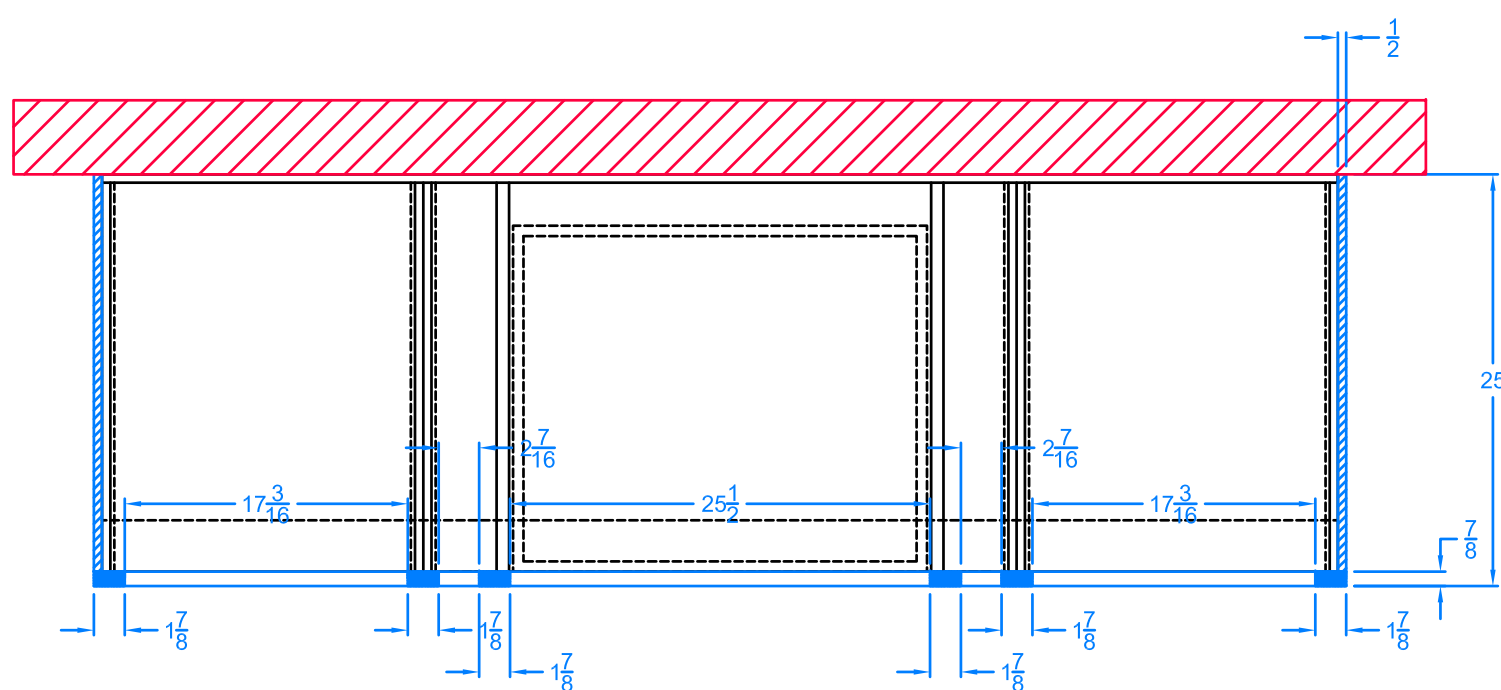


 508-240-1210
 Fine Furniture & Custom Cabinetry

Materials Schedule	
Description	Dimensions

Drawn by: David Flanagan	Materials: Cherry / Maple veneer panels
Title: Kitchen: Baking Station	Drawn for: Client
Date: September 17, 2008	
Revision: E	Approved by:
Finish: Oil / Clear Lacquer Spray	Approver Initials: